

Note :-

1. BUILDING WILL BE DESIGNED (STRUCTURES) AS PER RELEVANT IS CODES FOR EARTH QUAKE RESISTANCE.
2. THE BUILDING COMPLY WITH FIRE NORMS

LEGEND :-

SYM.	DESCRIPTION
①	100# SOIL & VENT PIPE
②	100# WASTE & VENT PIPE
③	150# RAIN WATER PIPE
④	100# RAIN WATER PIPE
⑤	80# 65# 40# DOMESTIC WATER SUPPLY
⑥	80# 65# 40# FLUSHING WATER SUPPLY
⑦	75# ANTISYPHONAGE PIPE
⑧	50# DOMESTIC WATER TANK FILLING
⑨	40# DOMESTIC WATER TANK FILLING
⑩	40# 450X450

Project:

PROPOSED COMMERCIAL COLONY AREA MEASURING 2.961 ACRES. (LICENCE NO. 110 OF 2010 DATED 29-12-2010) IN SECTOR-82-A, GURGAON MANESAR URBAN COMPLEX BEING DEVELOPED BY SH. TEJPAL S/O SH. BADAM SINGH AND SMT. SAKUNTALA DEVI W/O SH. TEJPAL IN COLLABORATION WITH M/S VATIKA LTD.

Associate Architects

RSMS ARCHITECTS

RSMS ARCHITECTS PVT. LTD.
69, Nora Niwas Bhawani Kunj
(Behind D2), Vasanti Kunj,
New Delhi-110070.
Tel.: 011-26898616, 26898617
www.rsms-arch.com


RSMS ARCHITECTS
S.T.P. (G) Member R.P.C. Chairman D.E.C.

AD ID PA ATP

Checked and Routed ok for Public Health
(General Services only subject to comments in forwarding letter No. SEHQ/CTD/DA/3/2/1)

Superintending Engineer, Haryana
Haryana P.W.D.

OWNER'S SEAL & SIGNATURE

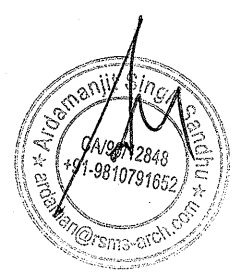

For Vatik Ltd.
Authorized Signatory

JULY-2011

Scale : 1:100

Drawing Title:-


14TH & TERRACE FLOOR PLAN
(BLOCK-D)

Drawing No:-

D-04A



BLOCK-D
14th FLOOR PLAN
LVL+52450

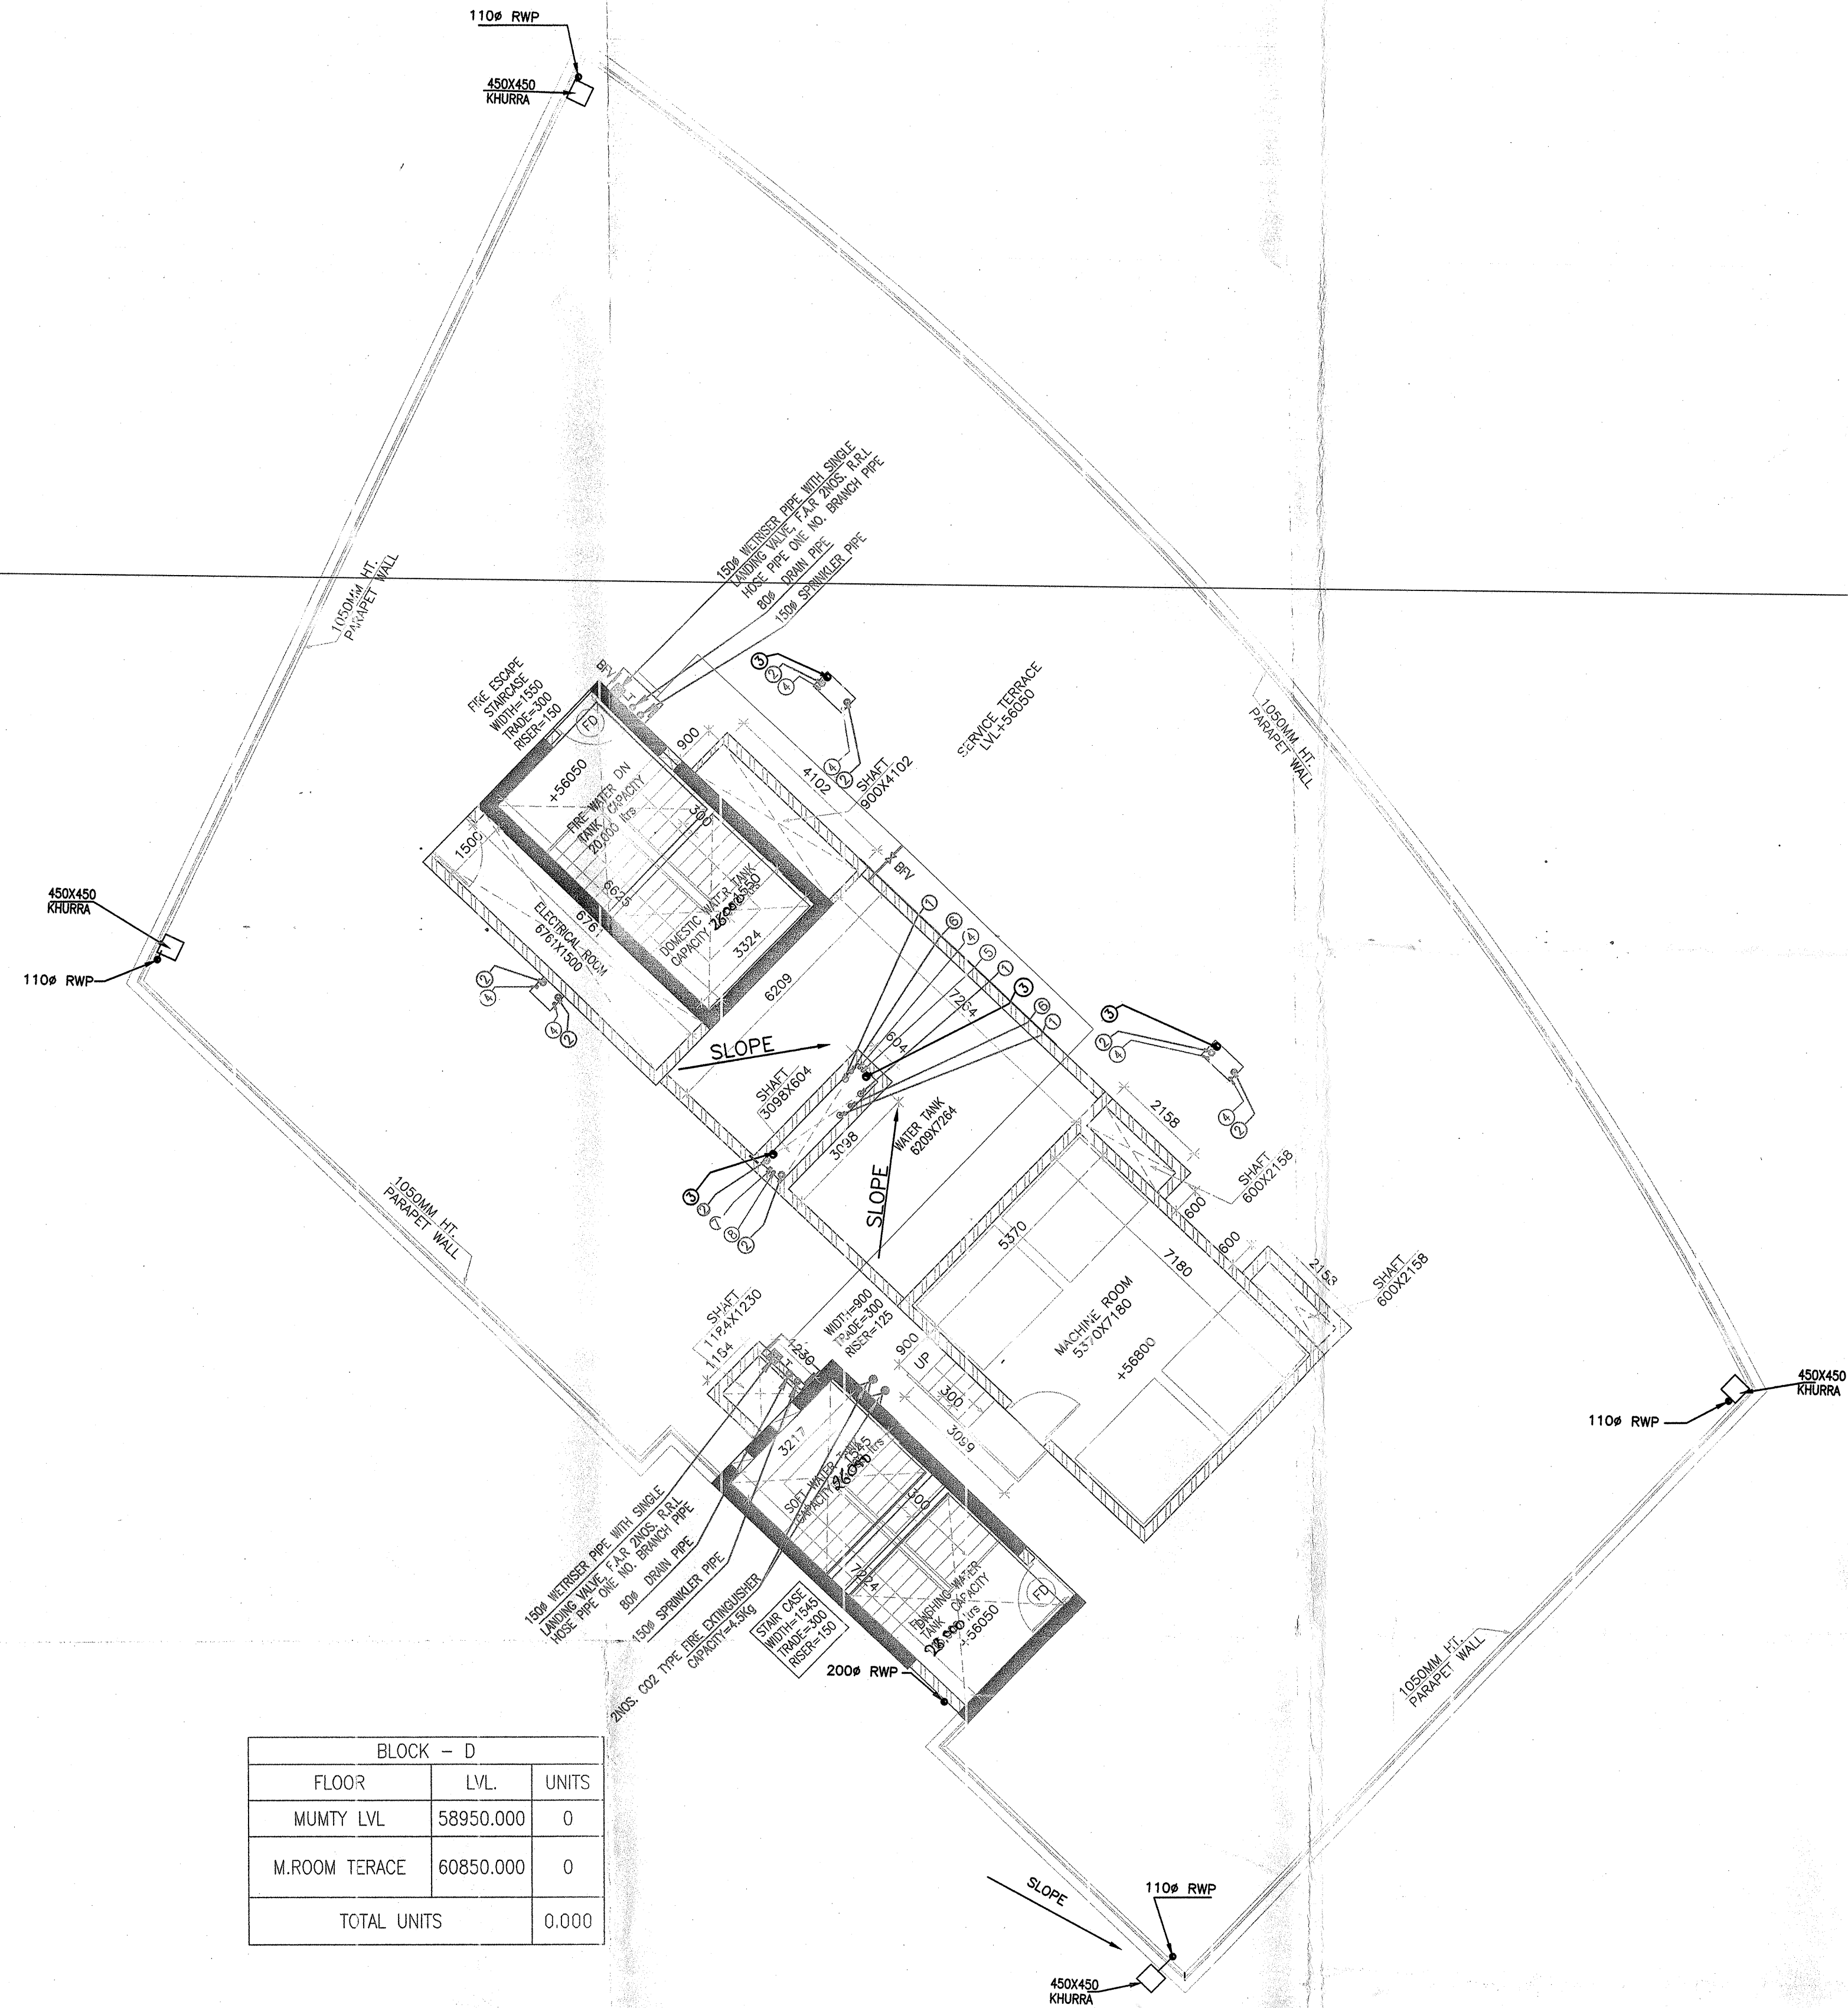

TERRACE FLOOR PLAN
BLOCK-D
LVL+56050

BLOCK - D		
FLOOR	LVL.	UNITS
MUMTY LVL	58950.000	0
M.ROOM TERRACE	60850.000	0
TOTAL UNITS		0.000