




(BLOCK-D)
12TH FLOOR PLAN
LEVEL +45250

Deduction of Stair Case 13m x 11m
 $A = 143m \times 6.6m = 943.8 \text{ sqm}$
 $B = 143m \times 7.2m = 1029.6 \text{ sqm}$
 Total = 1973.4 sqm

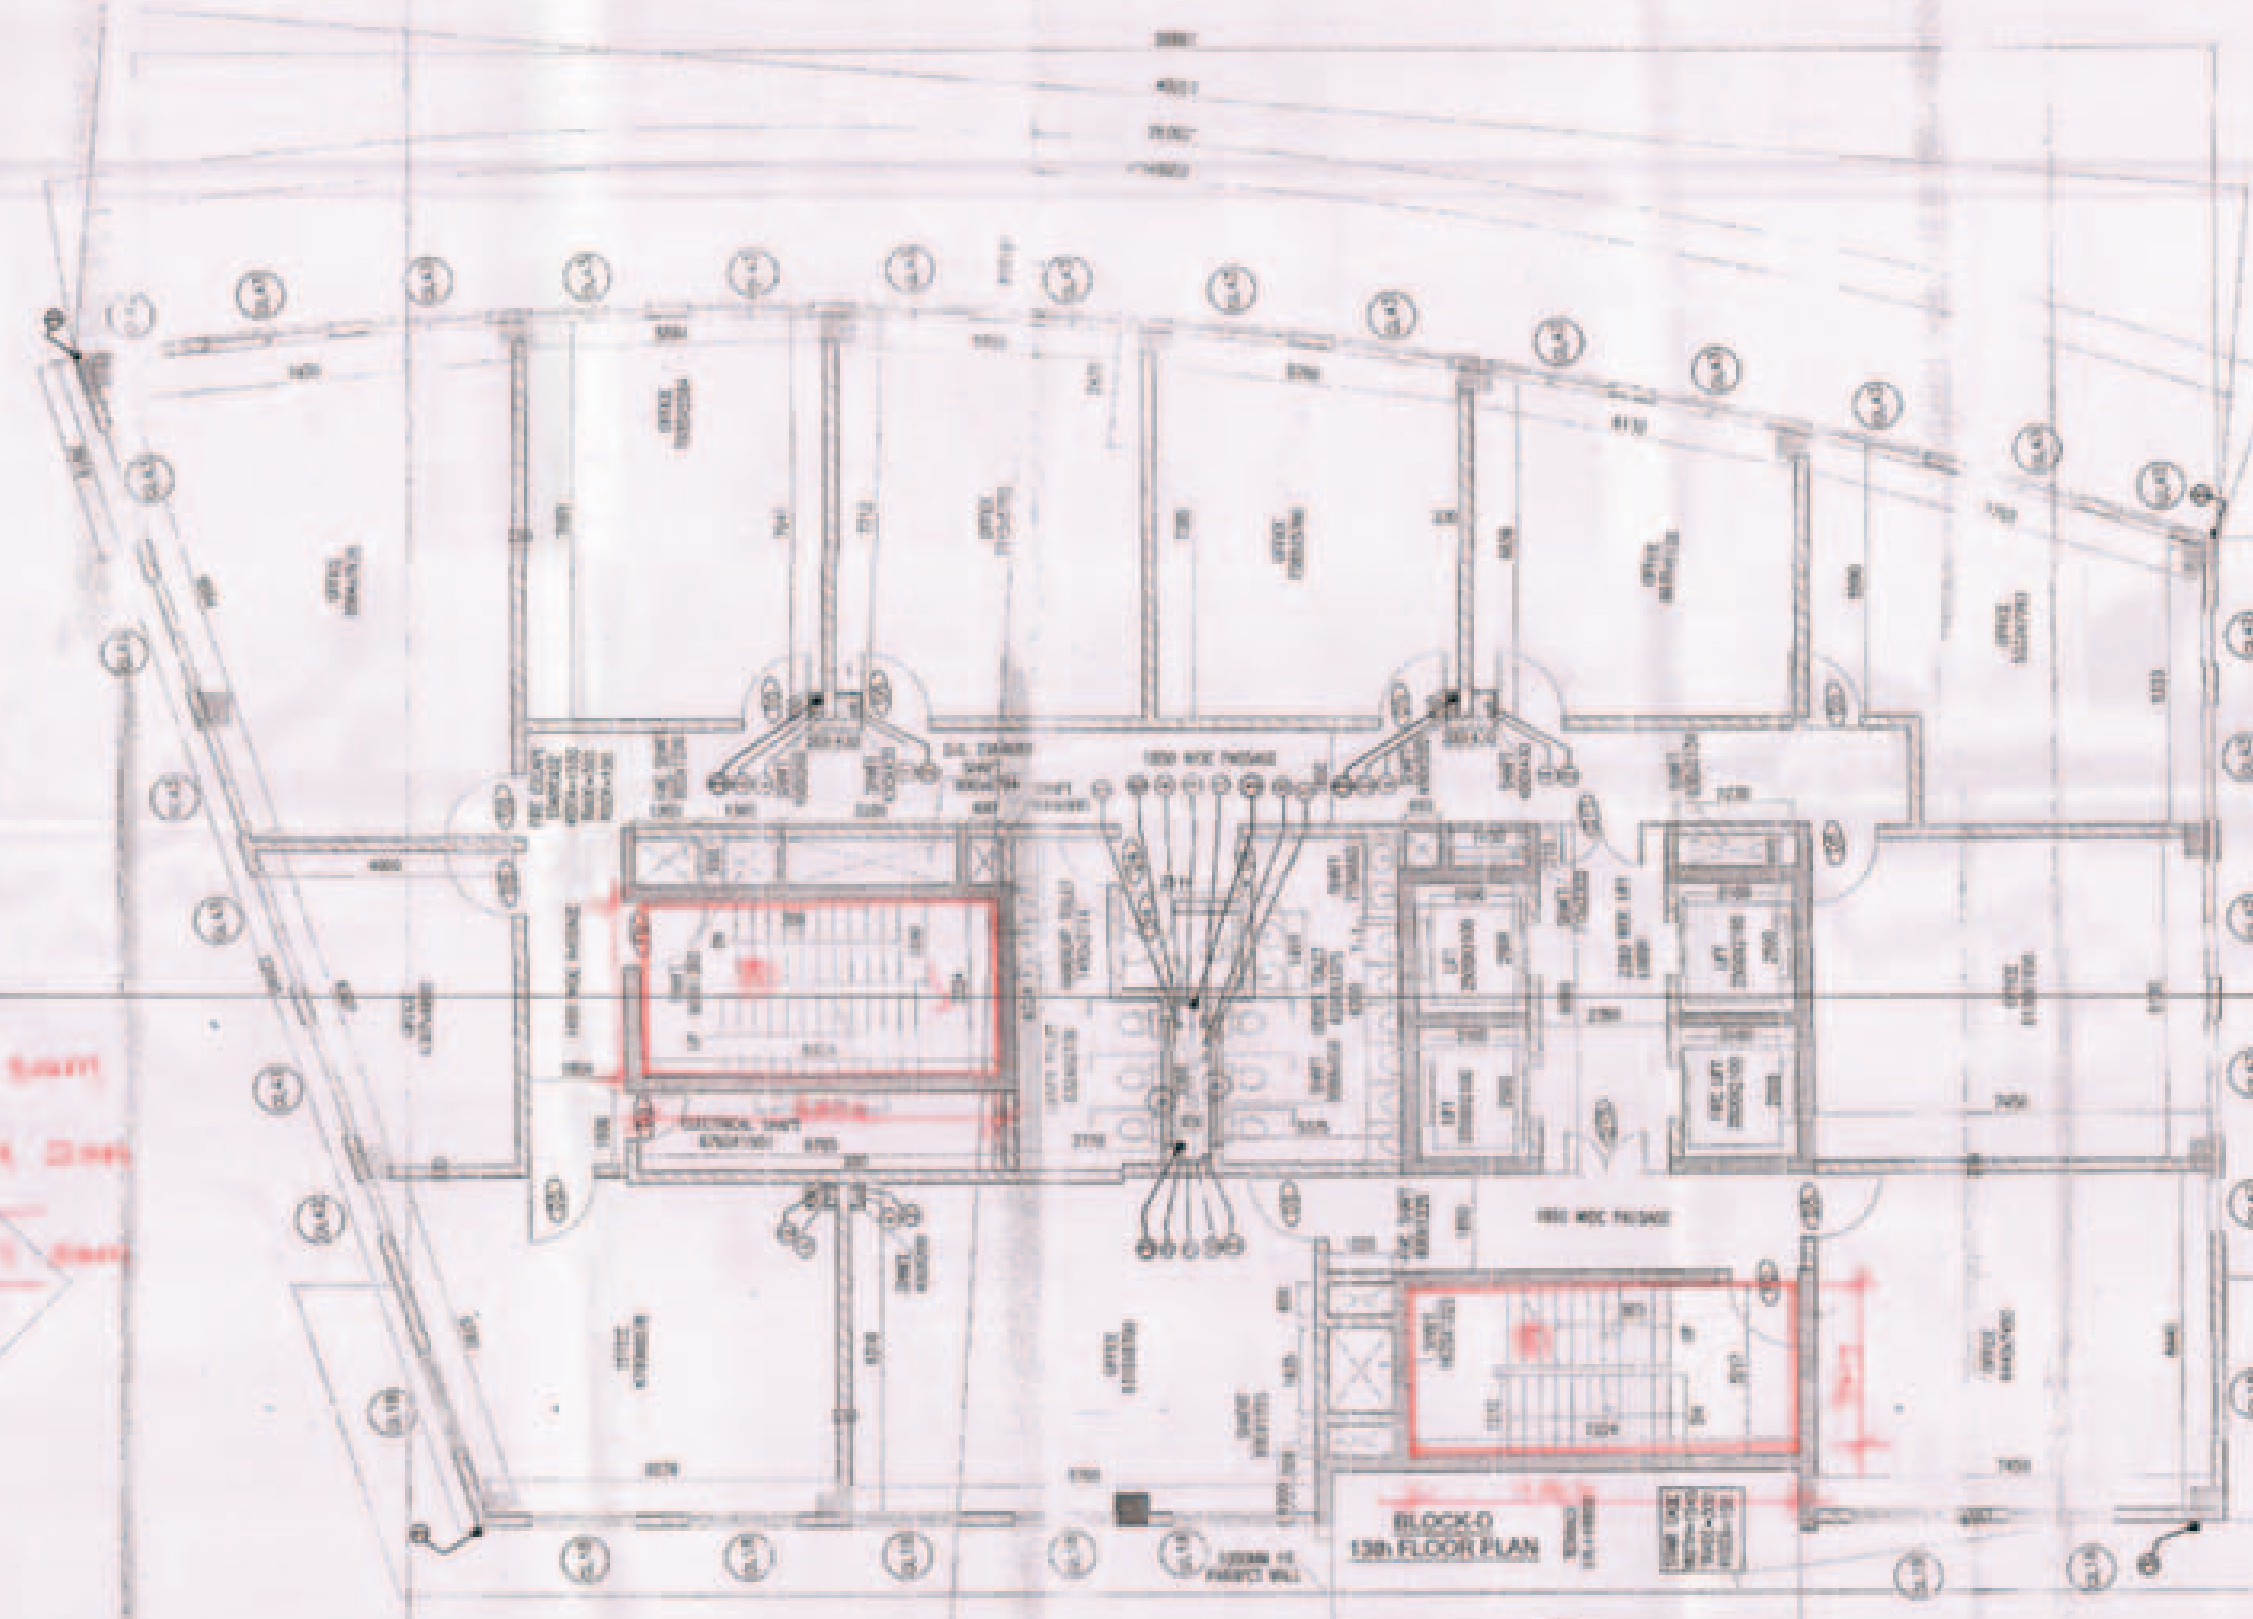

Deduction of Stair Case 13m x 11m
 $A = 143m \times 6.6m = 943.8 \text{ sqm}$
 $B = 143m \times 7.2m = 1029.6 \text{ sqm}$
 Total = 1973.4 sqm

Note:-

1. BUILDING WILL BE DESIGNED (STRUCTURES) AS PER RELEVANT CODES FOR EARTH QUAKE RESISTANCE
2. THE BUILDING COMPLY WITH FIRE NORMS

LEGEND:-

SYM.	DESCRIPTION
①	100% SOIL & VENT PIPE
②	100% WASTE & VENT PIPE
③	100% RAIN WATER PIPE
④	100% RAIN WATER PIPE
⑤	100% DOMESTIC WATER SUPPLY
⑥	100% DOMESTIC WATER SUPPLY
⑦	25% AIR CONDITIONING PIPE
⑧	25% DOMESTIC WATER SUPPLY
⑨	25% DOMESTIC WATER SUPPLY
Project:
 PROPOSED COMMERCIAL COLONY AREA MEASURING 2.951 ACRES. (LICENCE NO. 110 OF 2010 DATED 29-12-2010) IN SECTOR-B2-A, Gurgaon, Haryana. URBAN COMPLEX BEING DEVELOPED BY SH. TEJPAL S/O SH. BADAM SINGH AND SMT. SAKUNTALA DEVI W/O SH. TEJPAL IN COLLABORATION WITH M/S VATIKA LTD.

Associate Architects
RISMS ARCHITECTS
 RISMS ARCHITECTS PVT. LTD.
 69, Nara Niwas, Bhowani Kunj (Behind D2), Vasant Kunj, New Delhi-110070.
 Tel.: 011-26898615, 26898617
 www.risms-arch.com

Checked and Found Suitable for Public Use
 (Signature) (Stamp) (Signature) (Stamp) (Signature) (Stamp)
 AD TD TA ATP
 ARCHITECT'S SEAL & SIGNATURE
 OWNER'S SEAL & SIGNATURE

For the Client
 (Signature) (Stamp)
 For the Architect
 (Signature) (Stamp)

JULY-2011 Scale: 1:100
 Drawing Title: 12TH & 13TH FLOOR PLAN (BLOCK-D)
 Drawing No: D-04