



ARCHITECT  
 CONSULTANTS  
 12, 13, 14,100

**CONSULTANTS**

DESIGN ARCHITECT:  
 CONSULTANTS  
 EXECUTIVE ARCHITECT:  
 ARCHITECT OF RECORD:  
 ARCHITECT OF RECORDS  
 LANDSCAPE

SCALE STATUS  
 PRELIMINARY DRAWING

PRELIMINARY DRAWING  
 VATIKA ATRIUM  
 GURGAON, INDIA

SIXTH FLOOR PLAN


DATE: 28 APR 2004

SCALE: 1/125

PROJECT NO: A-110

00

FOR REFERENCE ONLY

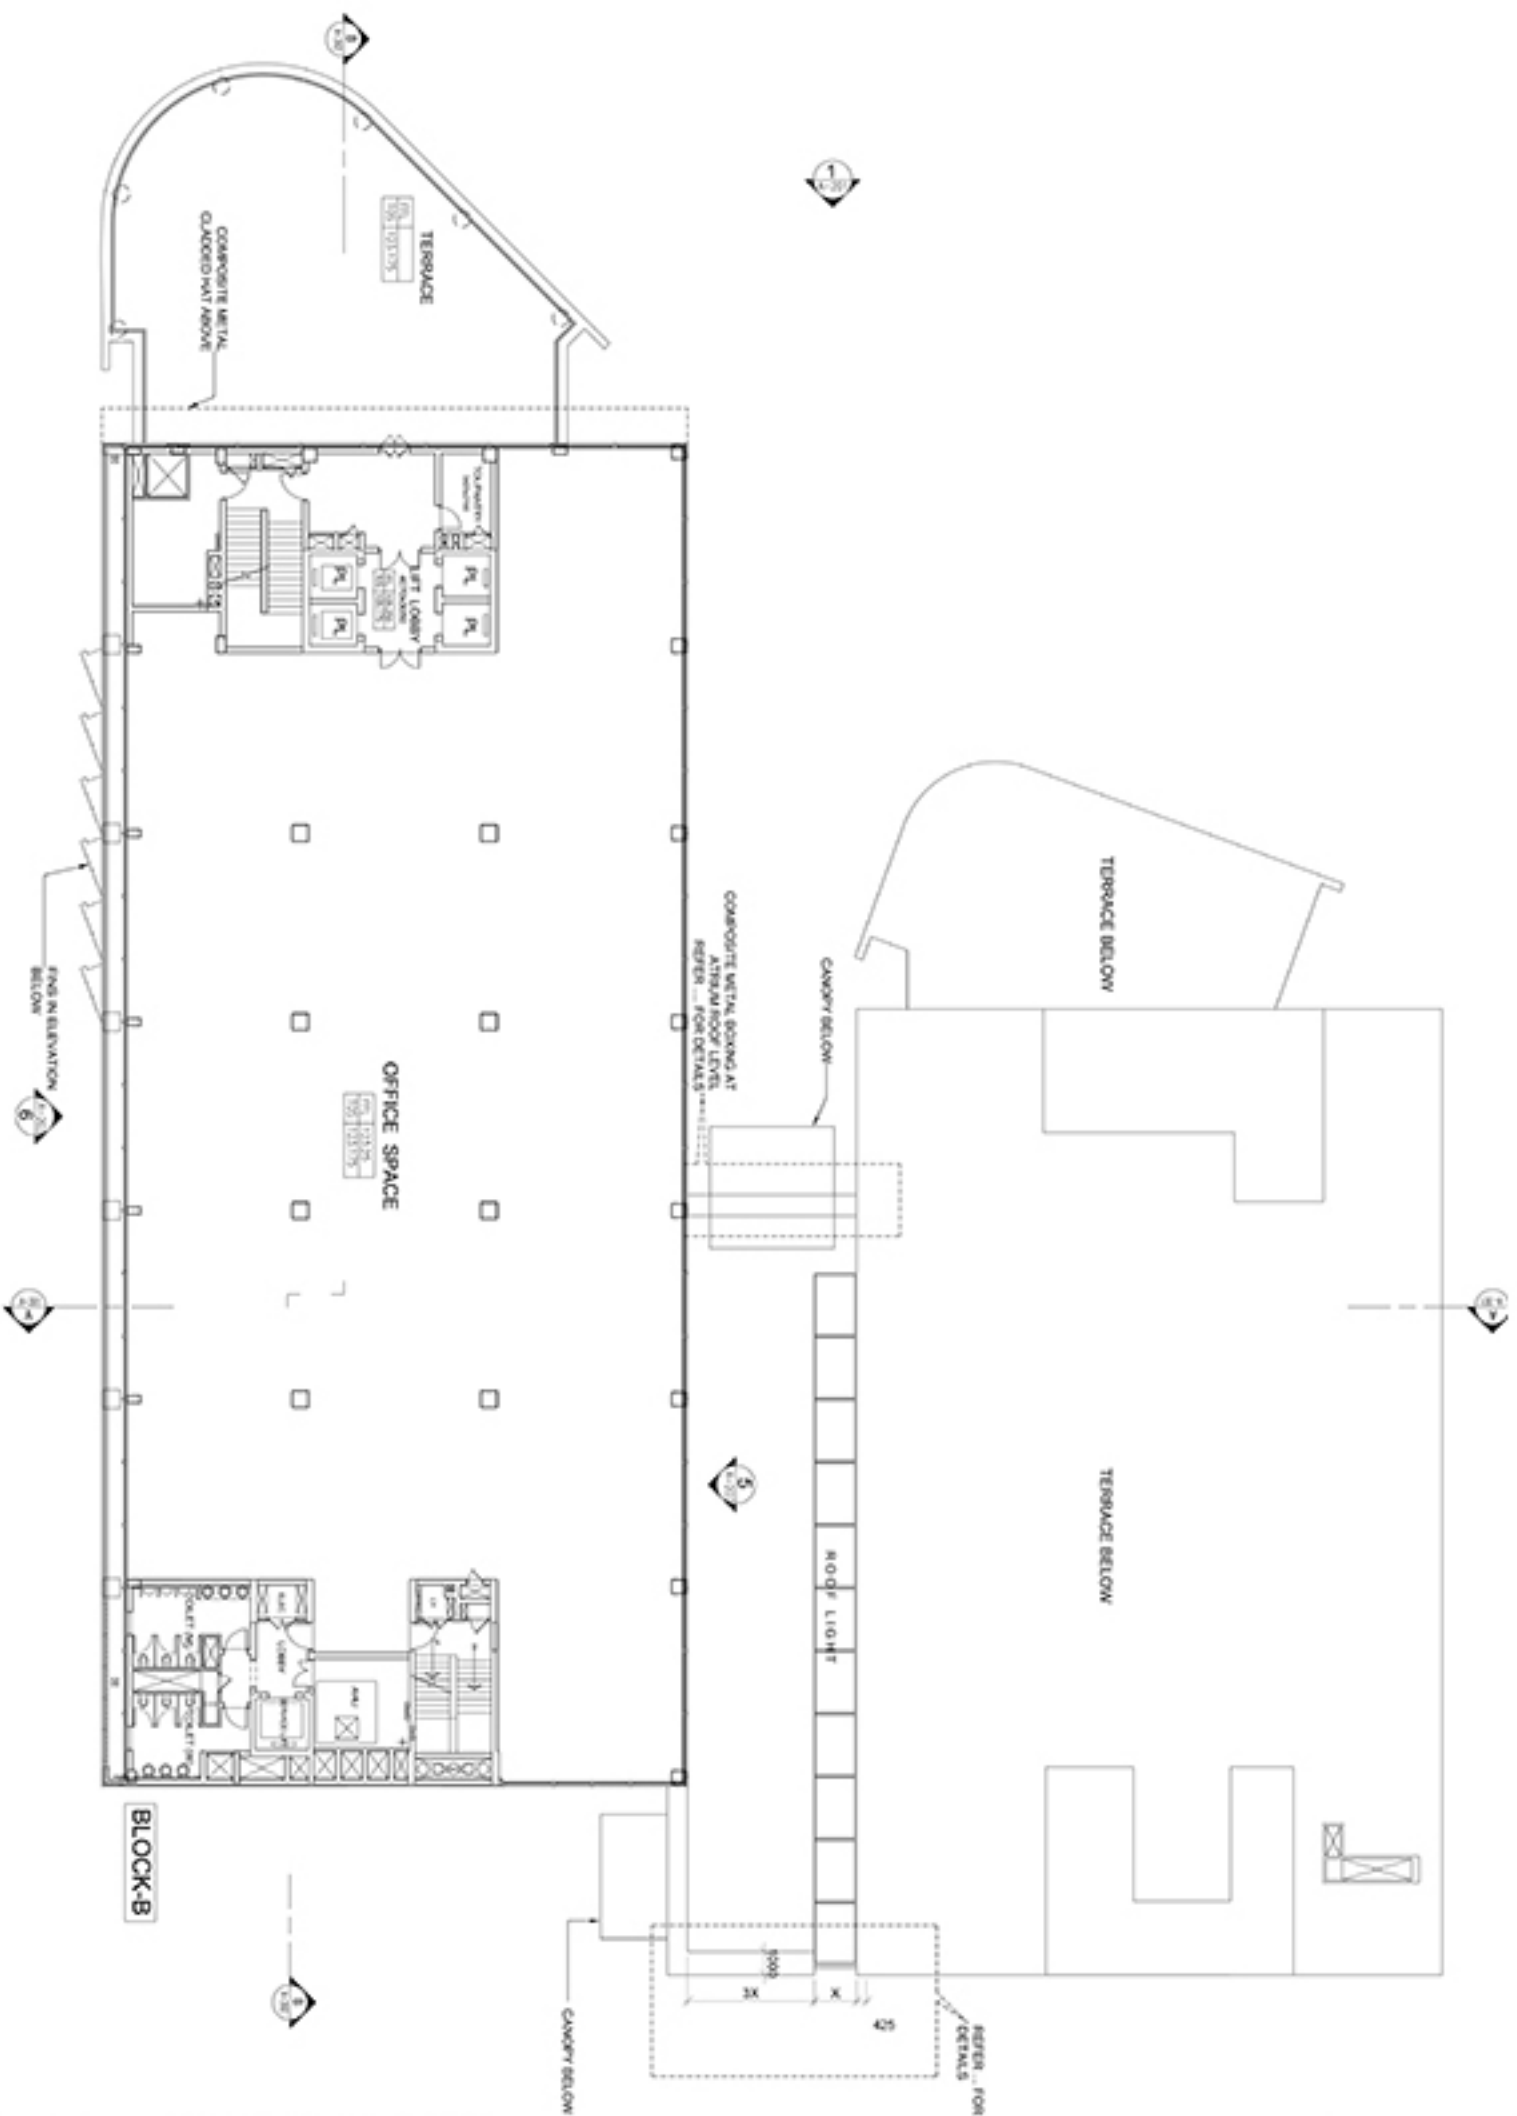

A-110