


## KEY PLAN

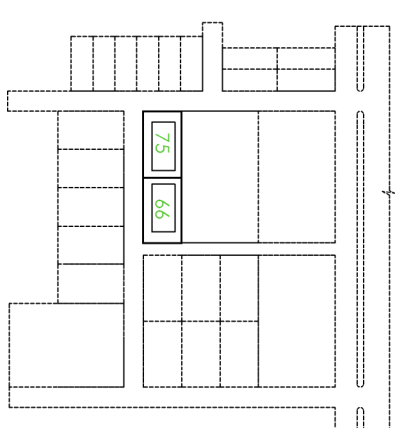

## GENERAL NOTES

1. ALL DISCUSSIONS ARE TO BE READ OUT, AND NOT TO BE OTHERWISE.
2. ALL DISCUSSIONS ARE TO BE READ OUT, AND NOT TO BE OTHERWISE.
3. THIS SPANNING SHOULD BE READ IN CONJUNCTION WITH ALL RELEVANT STRUCTURAL, ARCHITECTURAL, SERVICES AND OTHER SPECIFICATIONS, THE DRAWINGS OR AT THE SOURCE, BE BROUGHT TO THE NOTICE OF THE ARCHITECTS.
4. PLANNING/ FINISHES DRAWINGS ARE INDICATIVE ONLY. PLEASE REFER RESPECTIVE VENT DRAWINGS & CHECK THE LOCATION OF ALL STRUCTURAL MEMBERS & MASONRY WALL FOR SETBACK AND ENFORCEMENT DETAILS OF THE SAME TO THE MEMBER RELATIVE STRUCTURAL DRAWINGS TO BE PREPARED.
5. FOR DETAILS REFER RELEVANT LATEST SCALE DETAIL DRAWINGS AS INDICATED.
**ARCHITECTS:** Designplus Associates  
Cincinnati, Ohio

- Services Pvt. Ltd.,  
E-145, Okhla Industrial  
Estate Phase-III,  
New Delhi - 110020, INDIA

ARCHITECTS:  
ASSOCIATES  
E 38 Creative Kollack Road 3

- STRUCTURE:**  
M.N. Consultants Pvt. Ltd.  
MNC House  
100, Chetana Road, Madurai  
New Delhi - 110048, INDIA

## Kolkata 700 107

- ELECTRICAL  
& FIRE ALARM :**  
T.S. Selhi & Engineering  
Associates  
B 5 & 6, 4257  
Vasant Kunj  
New Delhi 110 070

## PILIMBING &amp; SONI CONSULTANTS

- FIRE FIGHTING:** B-2A/139, JANAK PURI, NEW DELHI - 110058, INDIA

ENGINEERING PROJECT  
MANAGEMENT

- 4, SUMER KENDRA,  
PANDURANG BUDHIKAR  
MARG, WORLI, MUMBAI -  
400 018 INDIA

**ARCHITECT**  
**RECORDS:**  
**RSMS Architects (P) Ltd.**  
**69 Bhiwari Kuni**

- GRHA :** Behind D-2 Flats vasant Kunj  
New Delhi-110070
- PASSIVE DESIGN**  
**CONSULTANT B.1142**

Basement, Amar Colony,  
Tehran, Iran

- LEGEND/ SPECIAL NOTES:

[illegible]

## CONSULTANT:

**Designplus Associates Services Pvt. Ltd.**

- E-142, Sarda Industrial Estate Phase III,  
Modi Mill Estate New Delhi - 110020,  
INDIA  
Phone: 4161 3854, 4161 3855

e-mail: [www.DPA.CO.IN](mailto:www.DPA.CO.IN)

[illegible]

**Valika Limited**  
Valika Triangle, 4th Floor  
Sushant Lok 1, Block - A  
M.G. Road, Gurgaon - 122002  
Haryana, India


**valika**  
creating lasting value

## PROJECT TITLE:

**VATIKA@44**  
AT VATIKA INDIA NEXT,  
GURGAON, HARYANA


**DRAWING TITLE:**

LANDSCAPE  
DEVELOPMENT PLAN

SCALE	DATE		NORTH
1:200	19-04-2019		
DRAWN	CHECKED BY	APPROVED BY	
HM	PS	SK	

**FILE REFERENCE:**


- |                                          |              |
|------------------------------------------|--------------|
| COM015-LA-100 LANDSCAPE DEVELOPMENT PLAN |              |
| DRAWING NO.                              | REVISION NO. |
| COM015-LA-100                            | R1           |

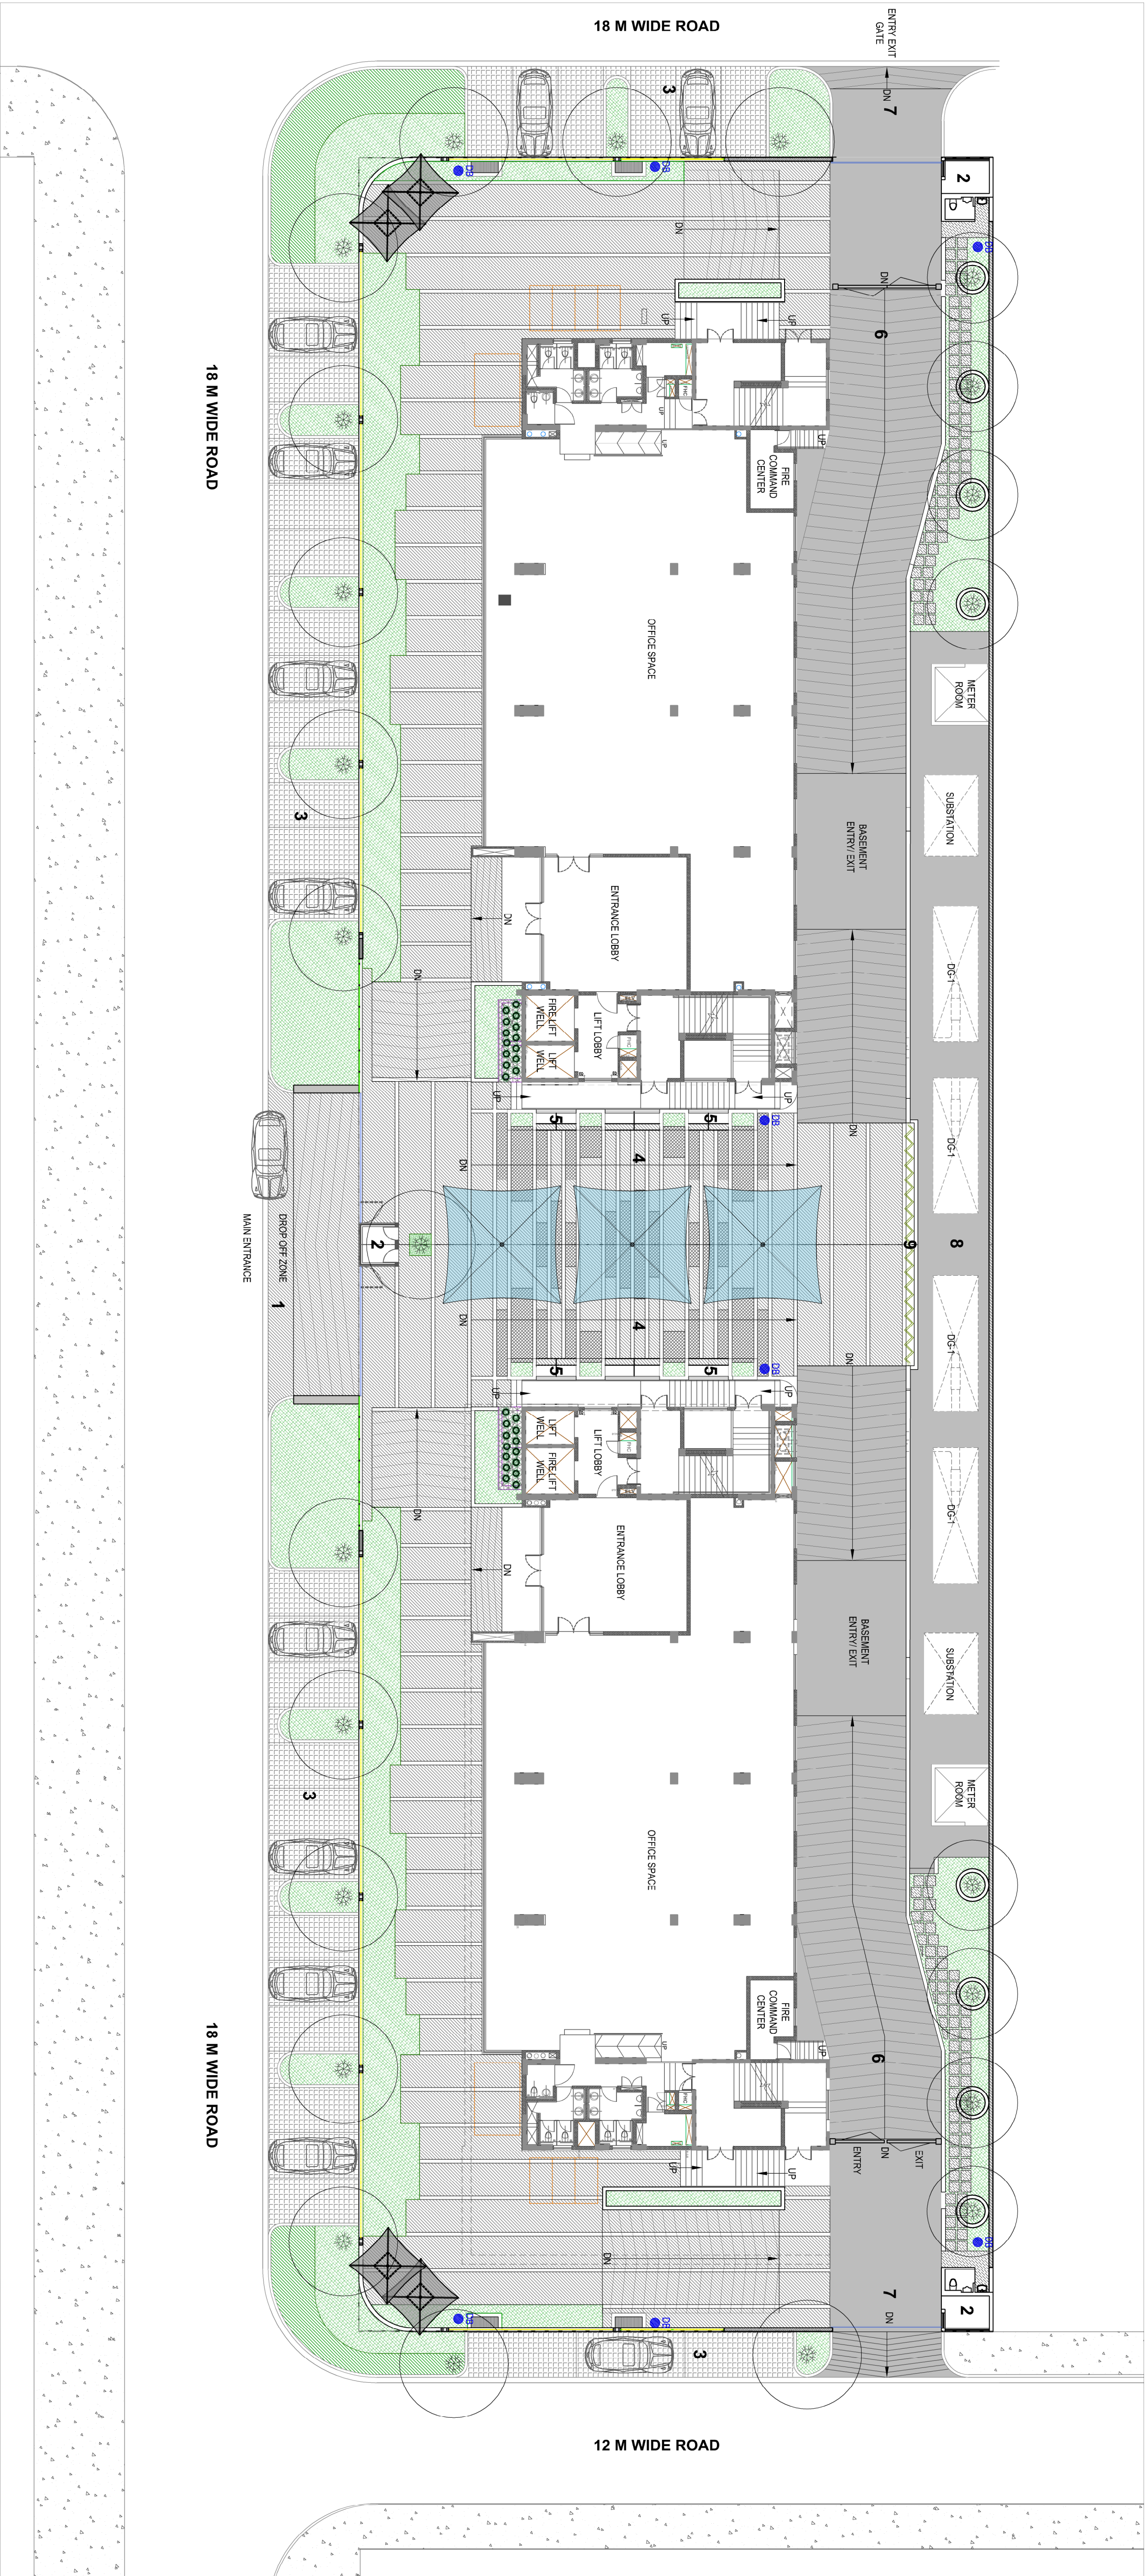

## LANDSCAPE DEVELOPMENT PLAN

**Scale- 1:200**

## LEGEND

1. Drop-off Zone
2. Guard Room
3. Parking
4. Sun and Shade Plaza (for informal working)
5. Plaza Seating
6. Drive way To Basement
7. Vehicular Entry/Exit
8. Services area/ Sub-station
9. Green Wall
10.  Dust Bin