



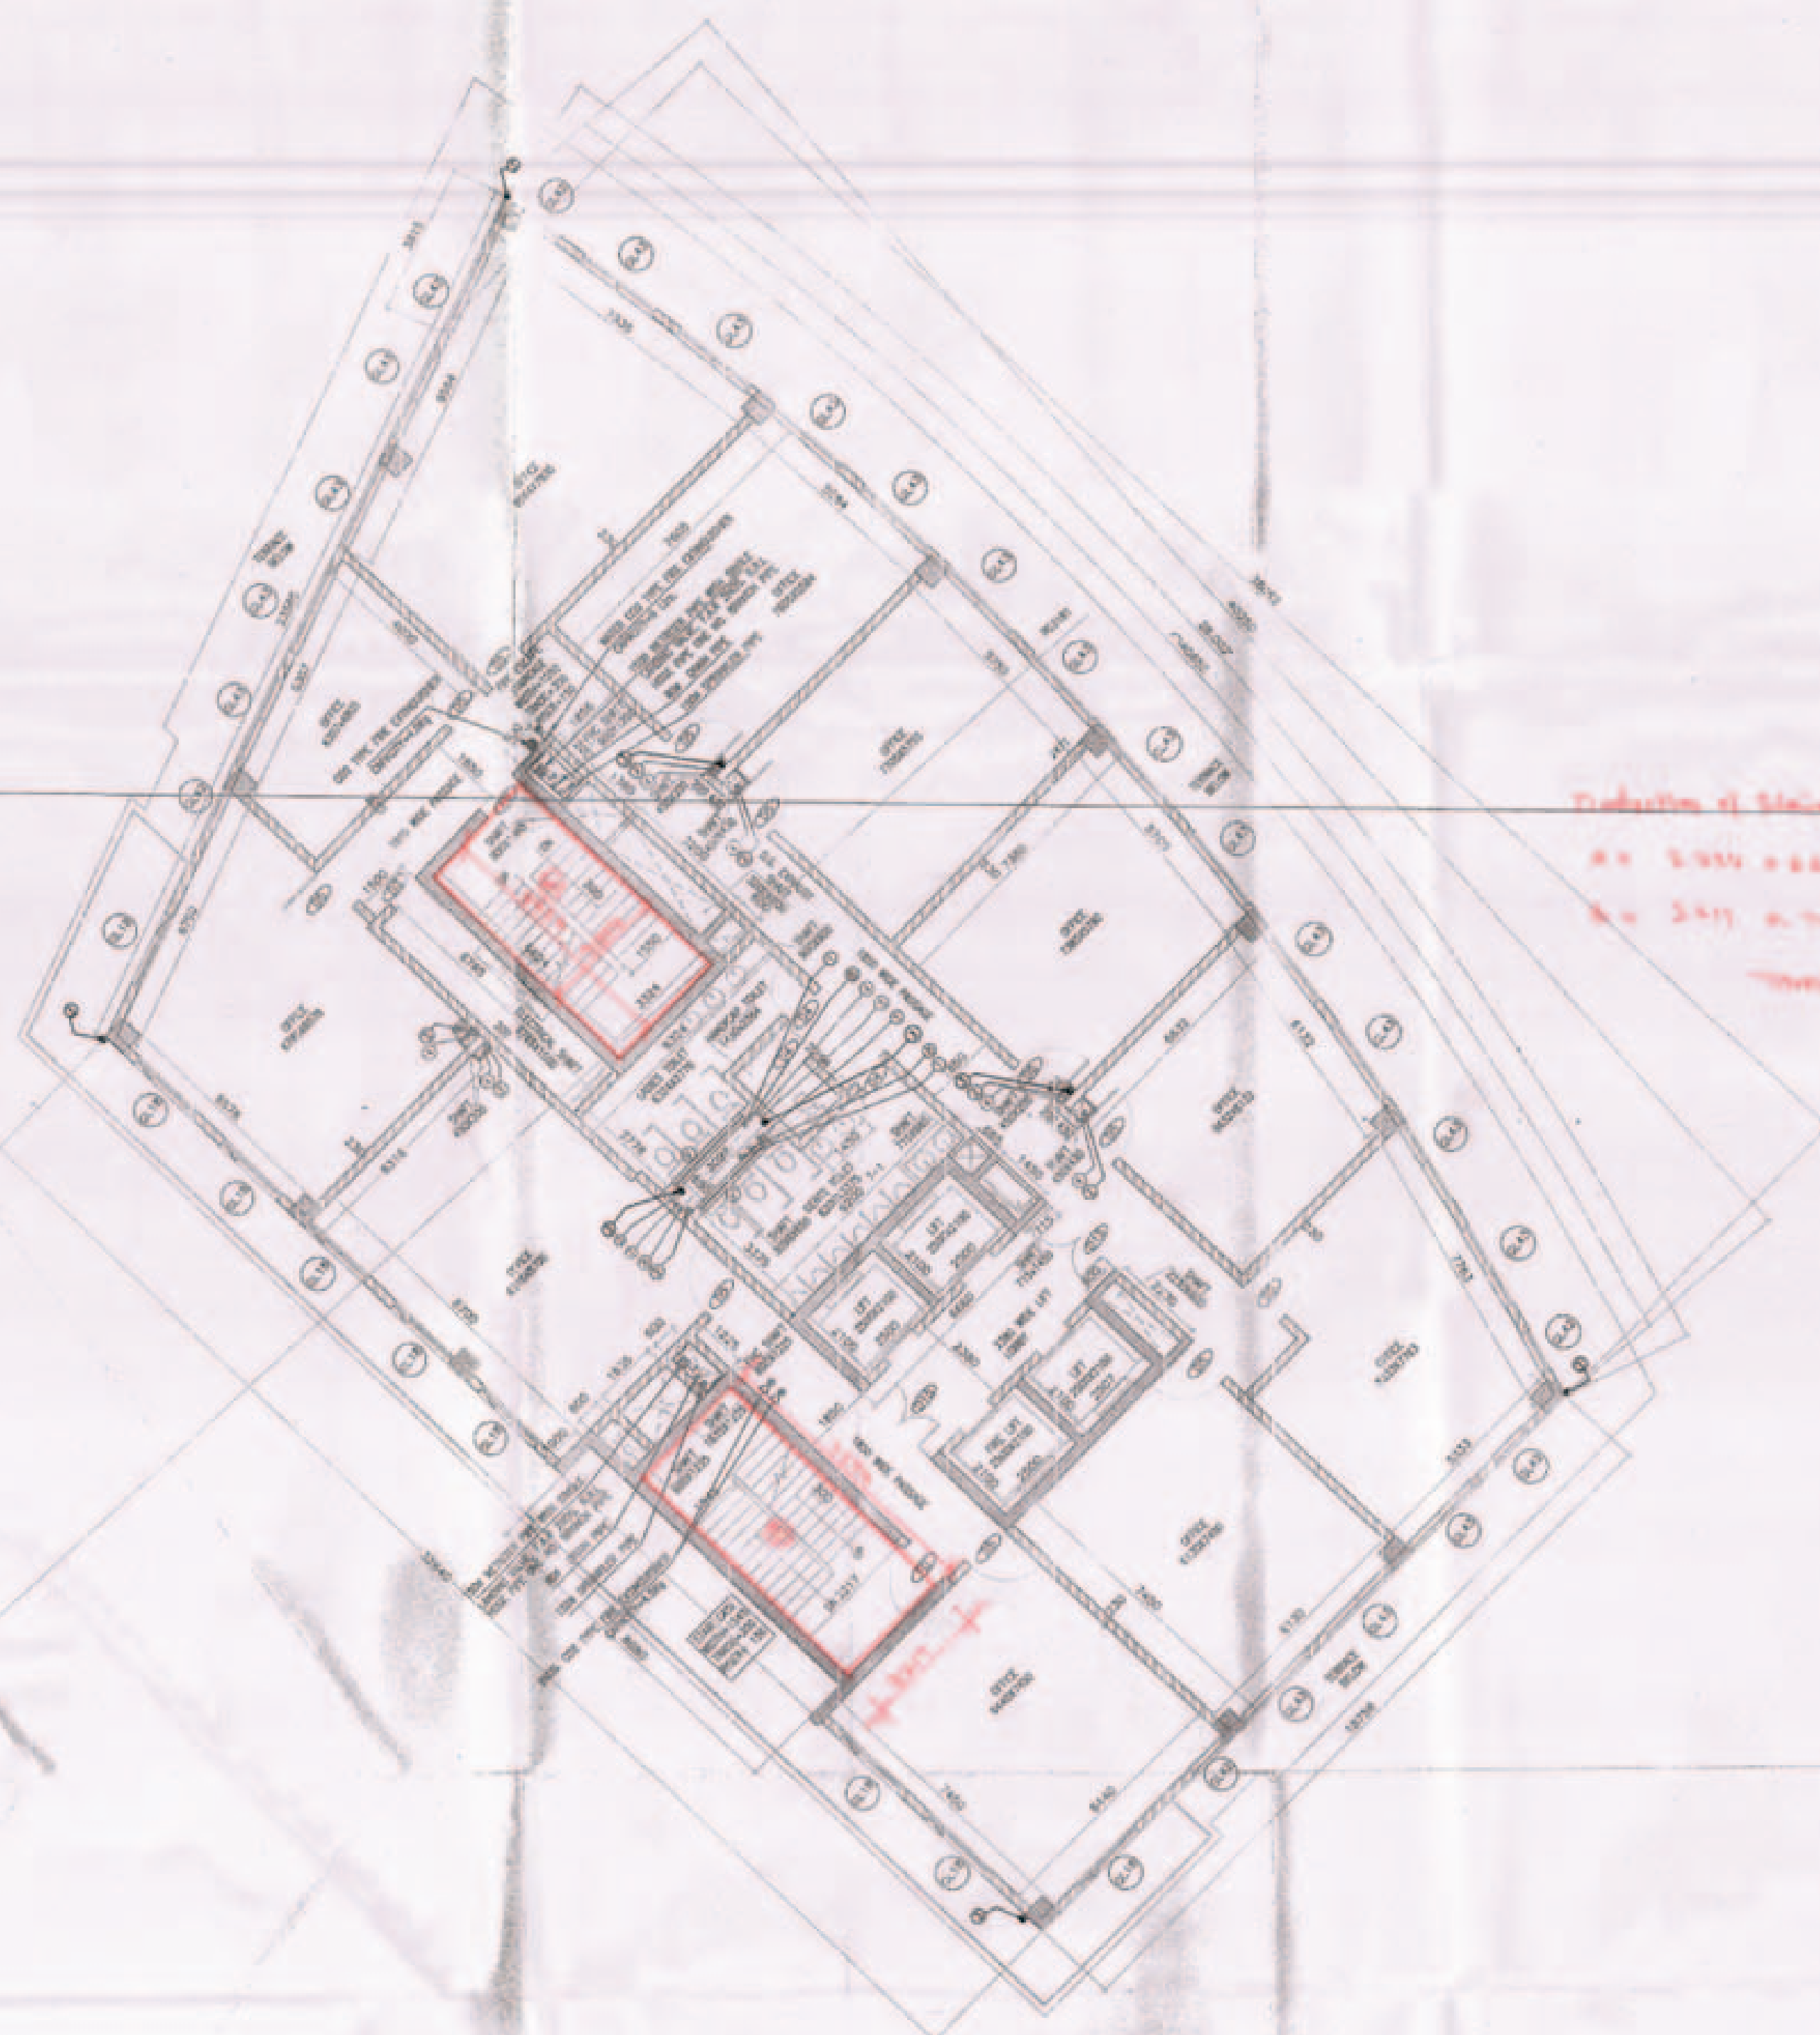

BLOCK-D
14th FLOOR PLAN
LVL+52450

Production of Block-D, 14th Floor
 $14 \times 2.75 \times 0.85 = 32.28 \text{ Bm}$
 $14 \times 2.75 \times 0.75 = 28.875 \text{ Bm}$
 TOTAL = 61.155 Bm

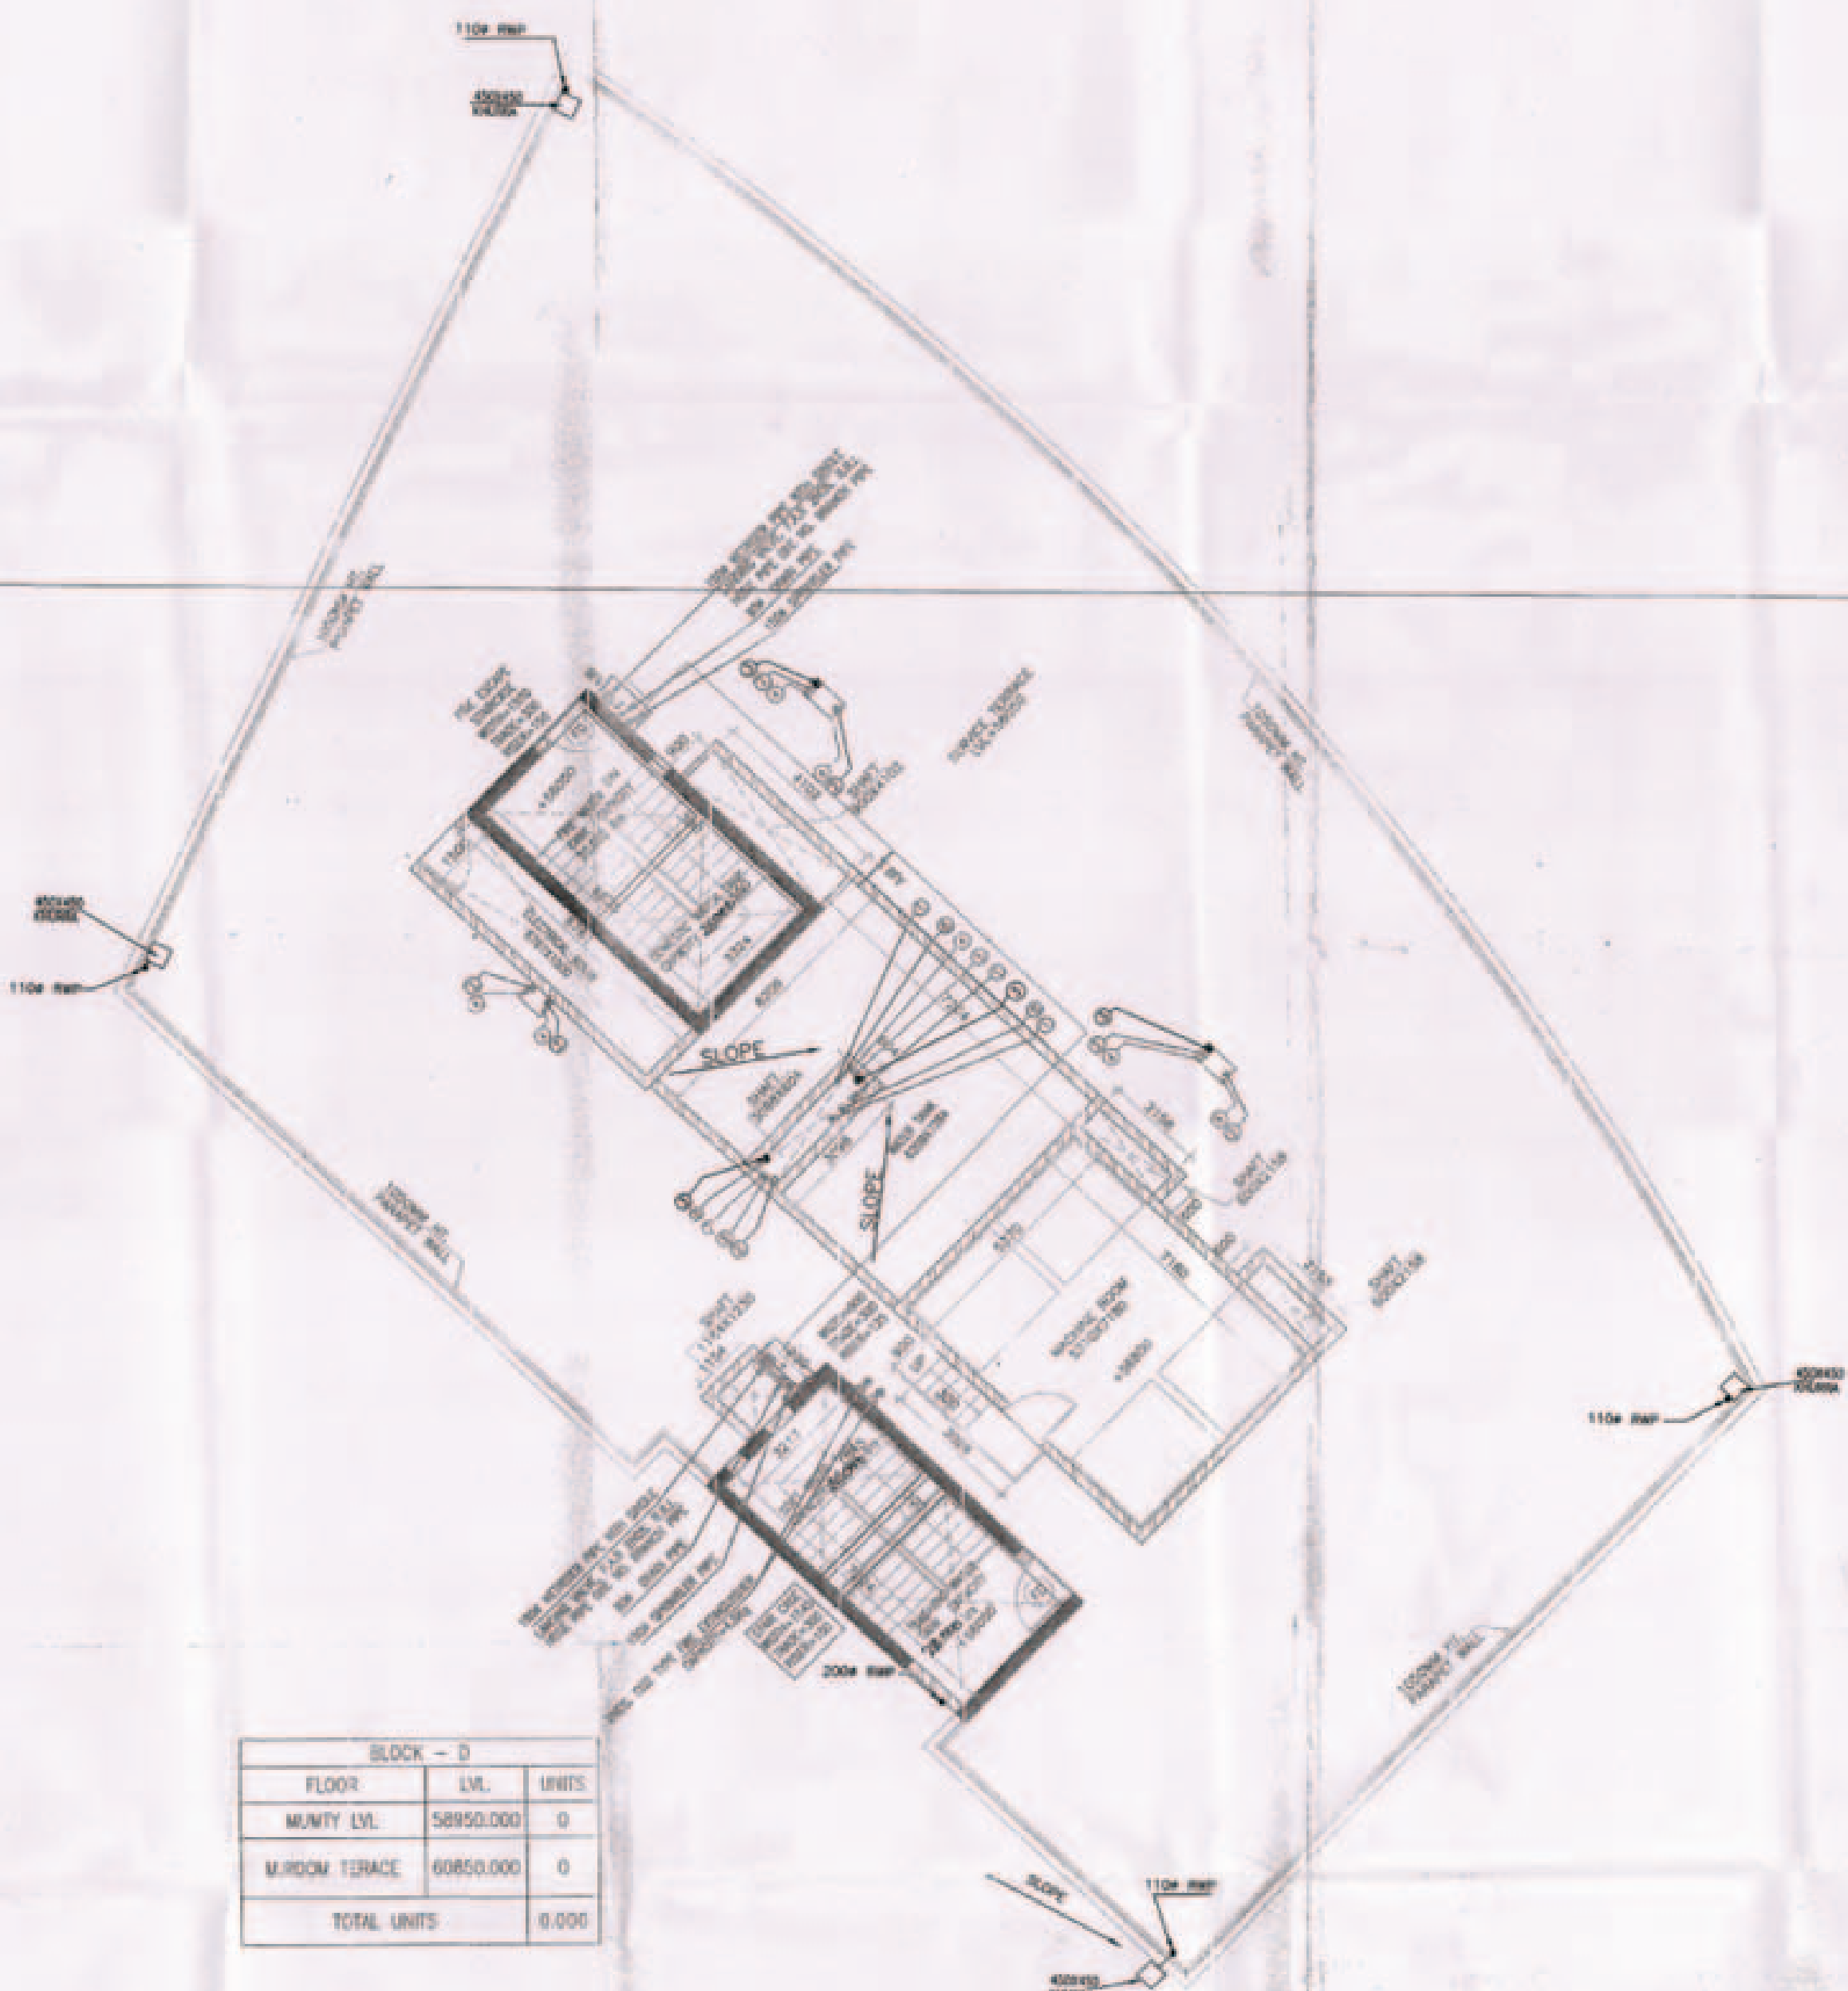

TERRACE FLOOR PLAN
BLOCK-D
LVL+56050

BLOCK - D		
FLOOR	LVL	UNITS
MUNITY LVL	58950.000	0
MURDOM TERRACE	60850.000	0
TOTAL UNITS		0.000

Note:-

1. BUILDING WILL BE DESIGNED (STRUCTURE) AS PER RELEVANT IS CODES FOR EARTH QUAKE RESISTANCE.
2. THE BUILDING COMPLY WITH FIRE NORMS.

LEGEND:-

SYN.	DESCRIPTION
①	100W SOIL & VENT PIPE
②	100W WASTE & VENT PIPE
③	150W RAIN WATER PIPE
④	100W RAIN WATER PIPE
⑤	DOWNWARD DOMESTIC WATER SUPPLY
⑥	DOWNWARD FLUSHING WATER SUPPLY
⑦	75W ANTI-SIPHONAGE PIPE
⑧	50W DOMESTIC WATER TANK FILLING
⑨	40W DOMESTIC WATER TANK FILLING
⑩	WATER 450X450


Project:

PROPOSED COMMERCIAL COLONY AREA MEASURING 2.961 ACRES. (LICENCE NO. 110 OF 2010 DATED 29-12-2010) IN SECTION-B2-A, GURGAON MANESAR URBAN COMPLEX BEING DEVELOPED BY SH. TEJPAL S/O SH. BADAM SINGH AND SMT. SAKUNTALA DEVI W/O SH. TEJPAL IN COLLABORATION WITH M/S VATIKA LTD.

Associate Architects



RSIMS ARCHITECTS PVT. LTD.
 69, Nara Niwas Bhawanij Kunj
 (Behind D2), Vasant Kunj
 New Delhi-110070.
 Tel.: 011-26898616, 26898617
 www.rsims-arch.com

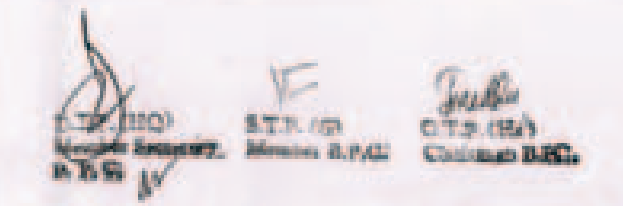

Checked and signed as the Public Health Engineer under the G.O. No. 273, D-2-11.
 Representing Engineer's Seal & Signature: [Signature]
 Owner's Seal & Signature: [Signature]



For VATIKA LIMITED
 [Signature]
 Authorized Signatory