


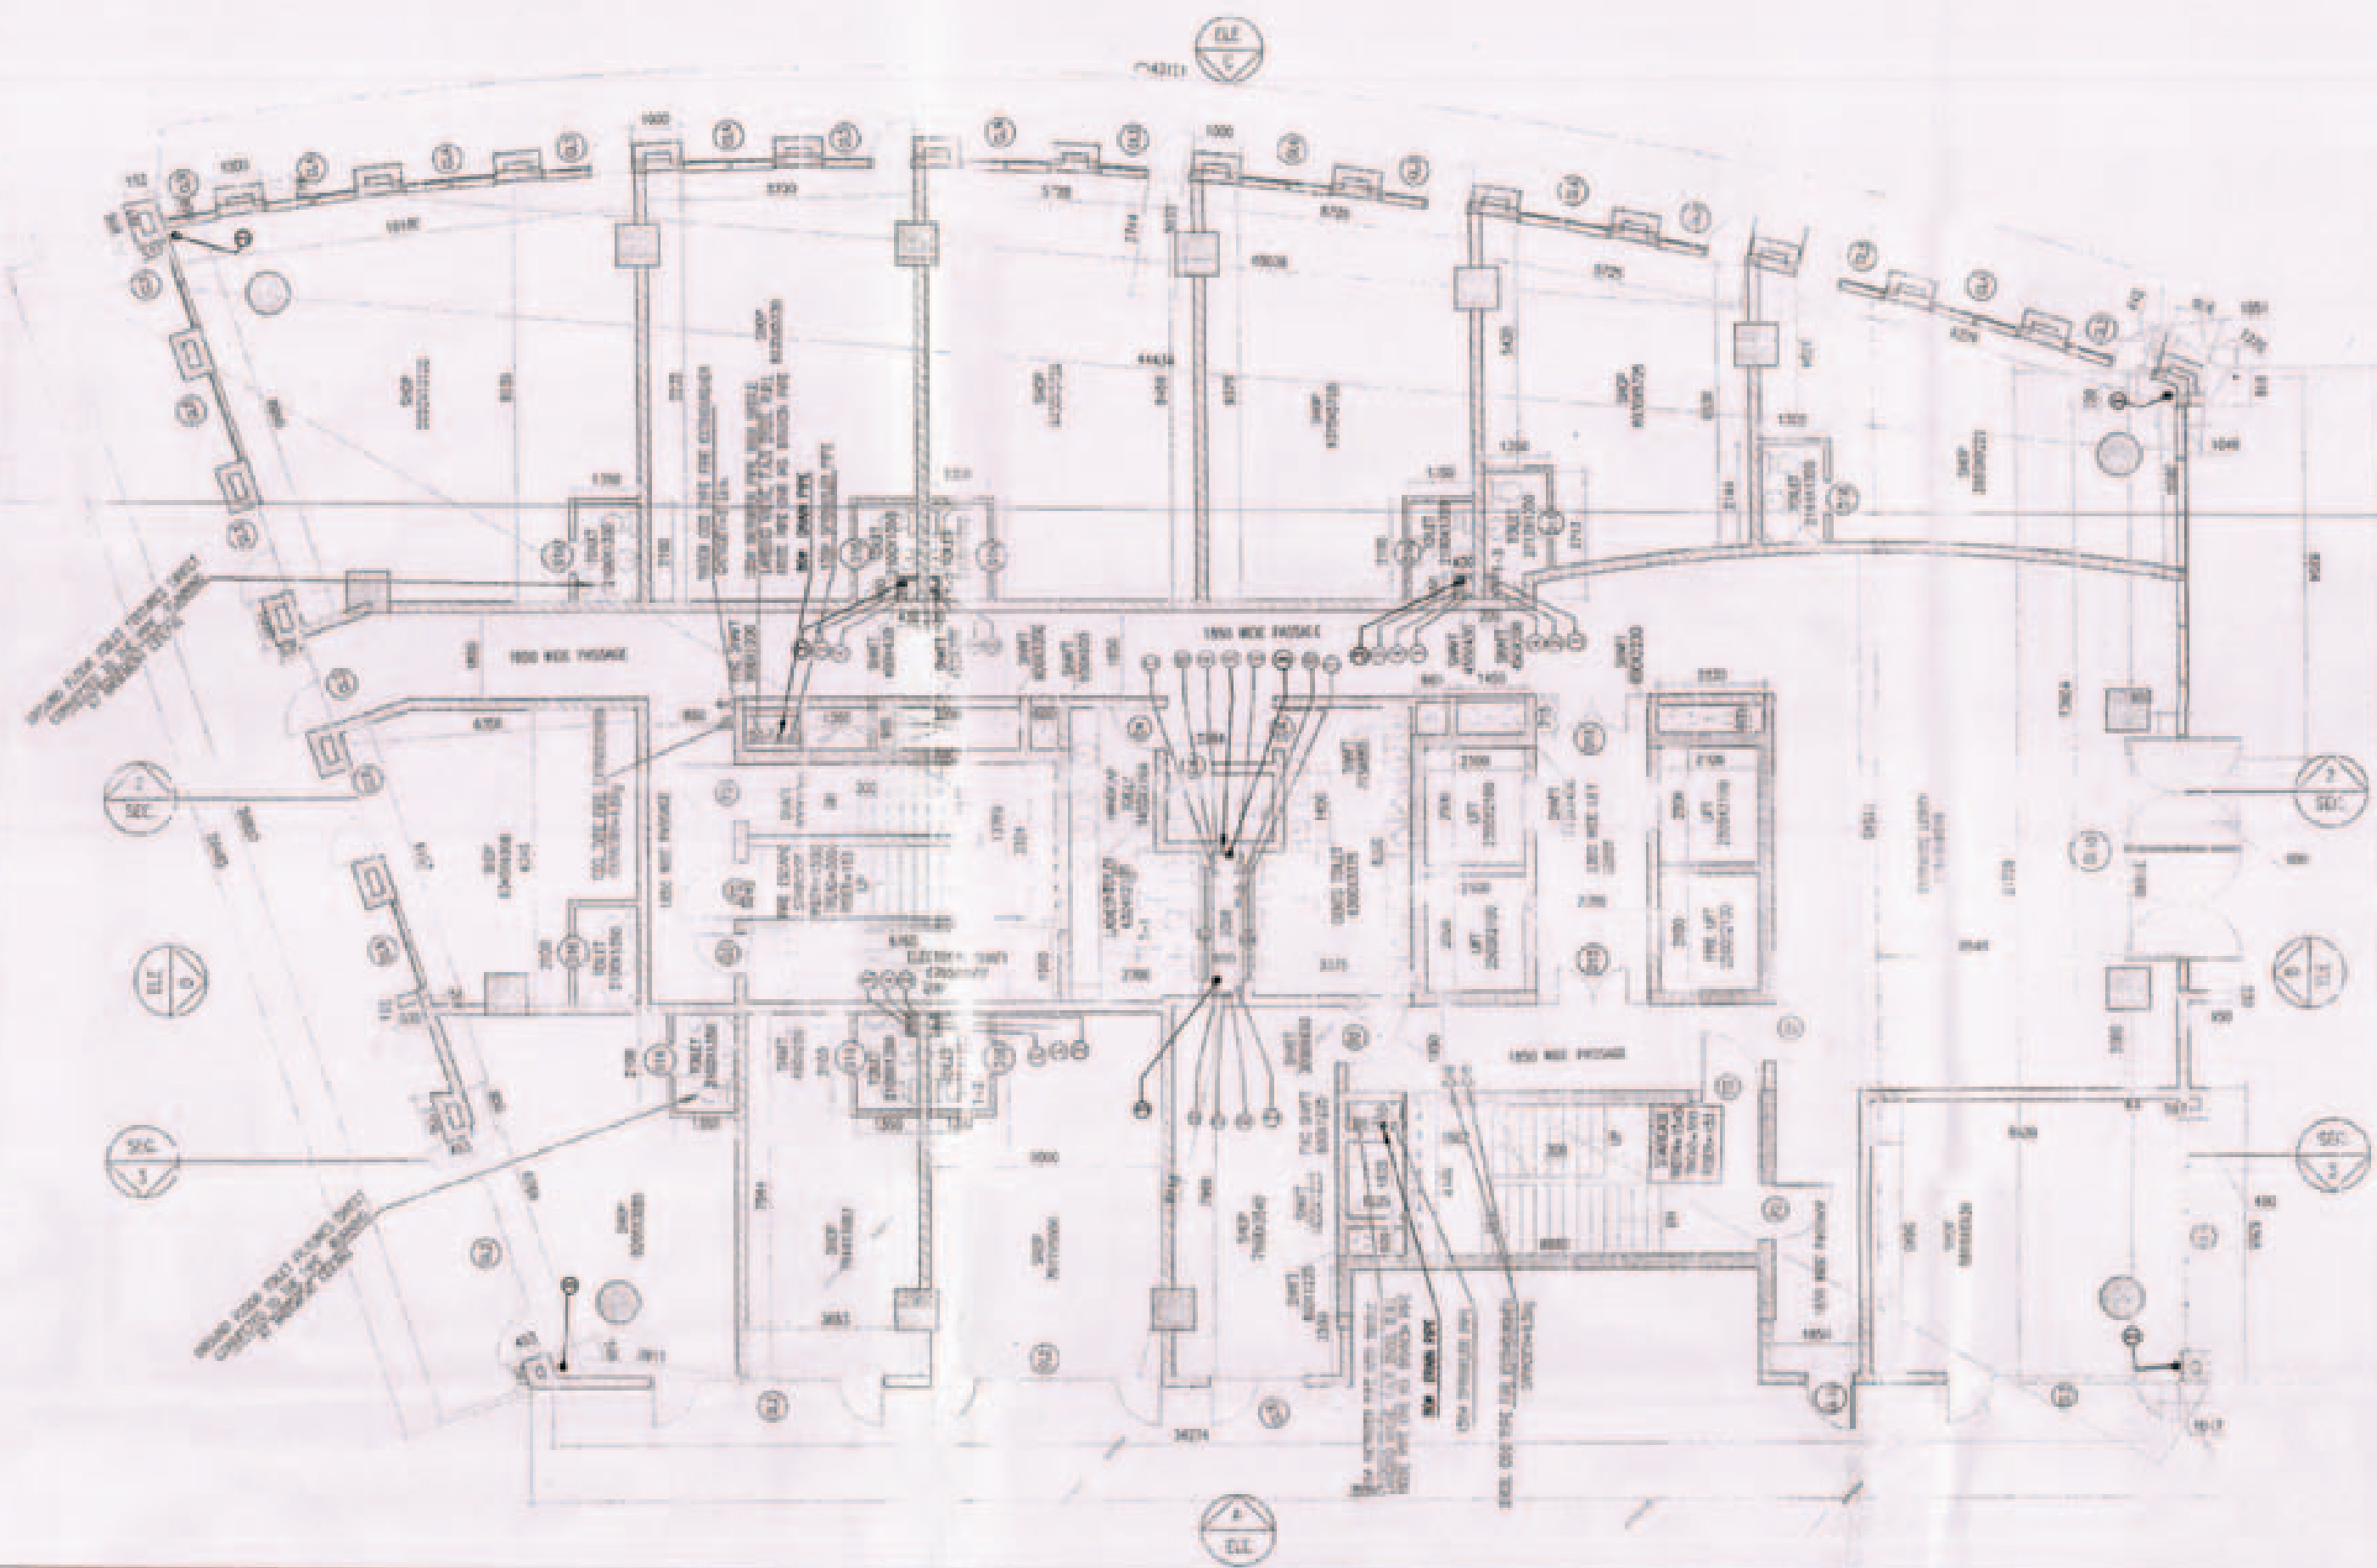

Block-D
Ground Floor Plan
Level 4-2550

DOORS / WINDOWS SCHEDULE FOR OFFICE TOWER			
NO.	DOOR / WINDOW	QTY	REMARKS
01	1000x2100	1	
02	1000x2100	1	
Note:-

1. BUILDING WILL BE DESIGNED (STRUCTURES) AS PER RELEVANT IS CODES FOR EARTH QUAKE RESISTANCE.
2. THE BUILDING COMPLY WITH FIRE NORMS.

LEGEND:-

SYM.	DESCRIPTION
①	100# SOIL & VENT PIPE
②	100# WASTE & VENT PIPE
③	150# RAIN WATER PIPE
④	100# RAIN WATER PIPE
⑤	80# 65# 40# DOMESTIC WATER SUPPLY
⑥	80# 65# 40# FLUSHING WATER SUPPLY
⑦	75# ANTISIPHONAGE PIPE
⑧	50# DOMESTIC WATER TANK FILLING
⑨	40# DOMESTIC WATER TANK FILLING
⑩	KHURRA 450X450

LEGEND FOR FIRE FIGHTING

F.H.C	FIRE HOSE CABINET
⊗	PENDENT TYPE SPRINKLER MINIMUM INLET 20mm#
⊕	CO2 TYPE FIRE EXTINGUISHER CAPACITY=4.5kg
⊙	UPRIGHT TYPE SPRINKLER MINIMUM INLET 20mm#

Project:

PROPOSED COMMERCIAL COLONY AREA MEASURING 2.961 ACRES. (LICENCE NO. 110 OF 2010 DATED 29-12-2010) IN SECTOR-B2-A, GURGAON MANESAR URBAN COMPLEX BEING DEVELOPED BY SH. TEJPAL S/O SH. BADAM SINGH AND SMT. SAKUNTALA DEVI W/O SH. TEJPAL IN COLLABORATION WITH M/S VATIKA LTD.

Associate Architects

RSMS
ARCHITECTS

RSMS ARCHITECTS PVT. LTD.
69, Nara Niwas, Bhawanij Kunj
(Behind D2), Vasant Kunj,
New Delhi-110070.
Tel: 011-26898615, 26898617
www.rsms-arch.com

DR. CHD
Architect
R.P.E.

ETD. AD
Architect
R.P.E.

ETD. AD
Architect
R.P.E.

Distribution of 2nd Floor Area
A = 3.304 x 44% = 1.4538
B = 3.304 x 44% = 1.4538
Total = 2.9076

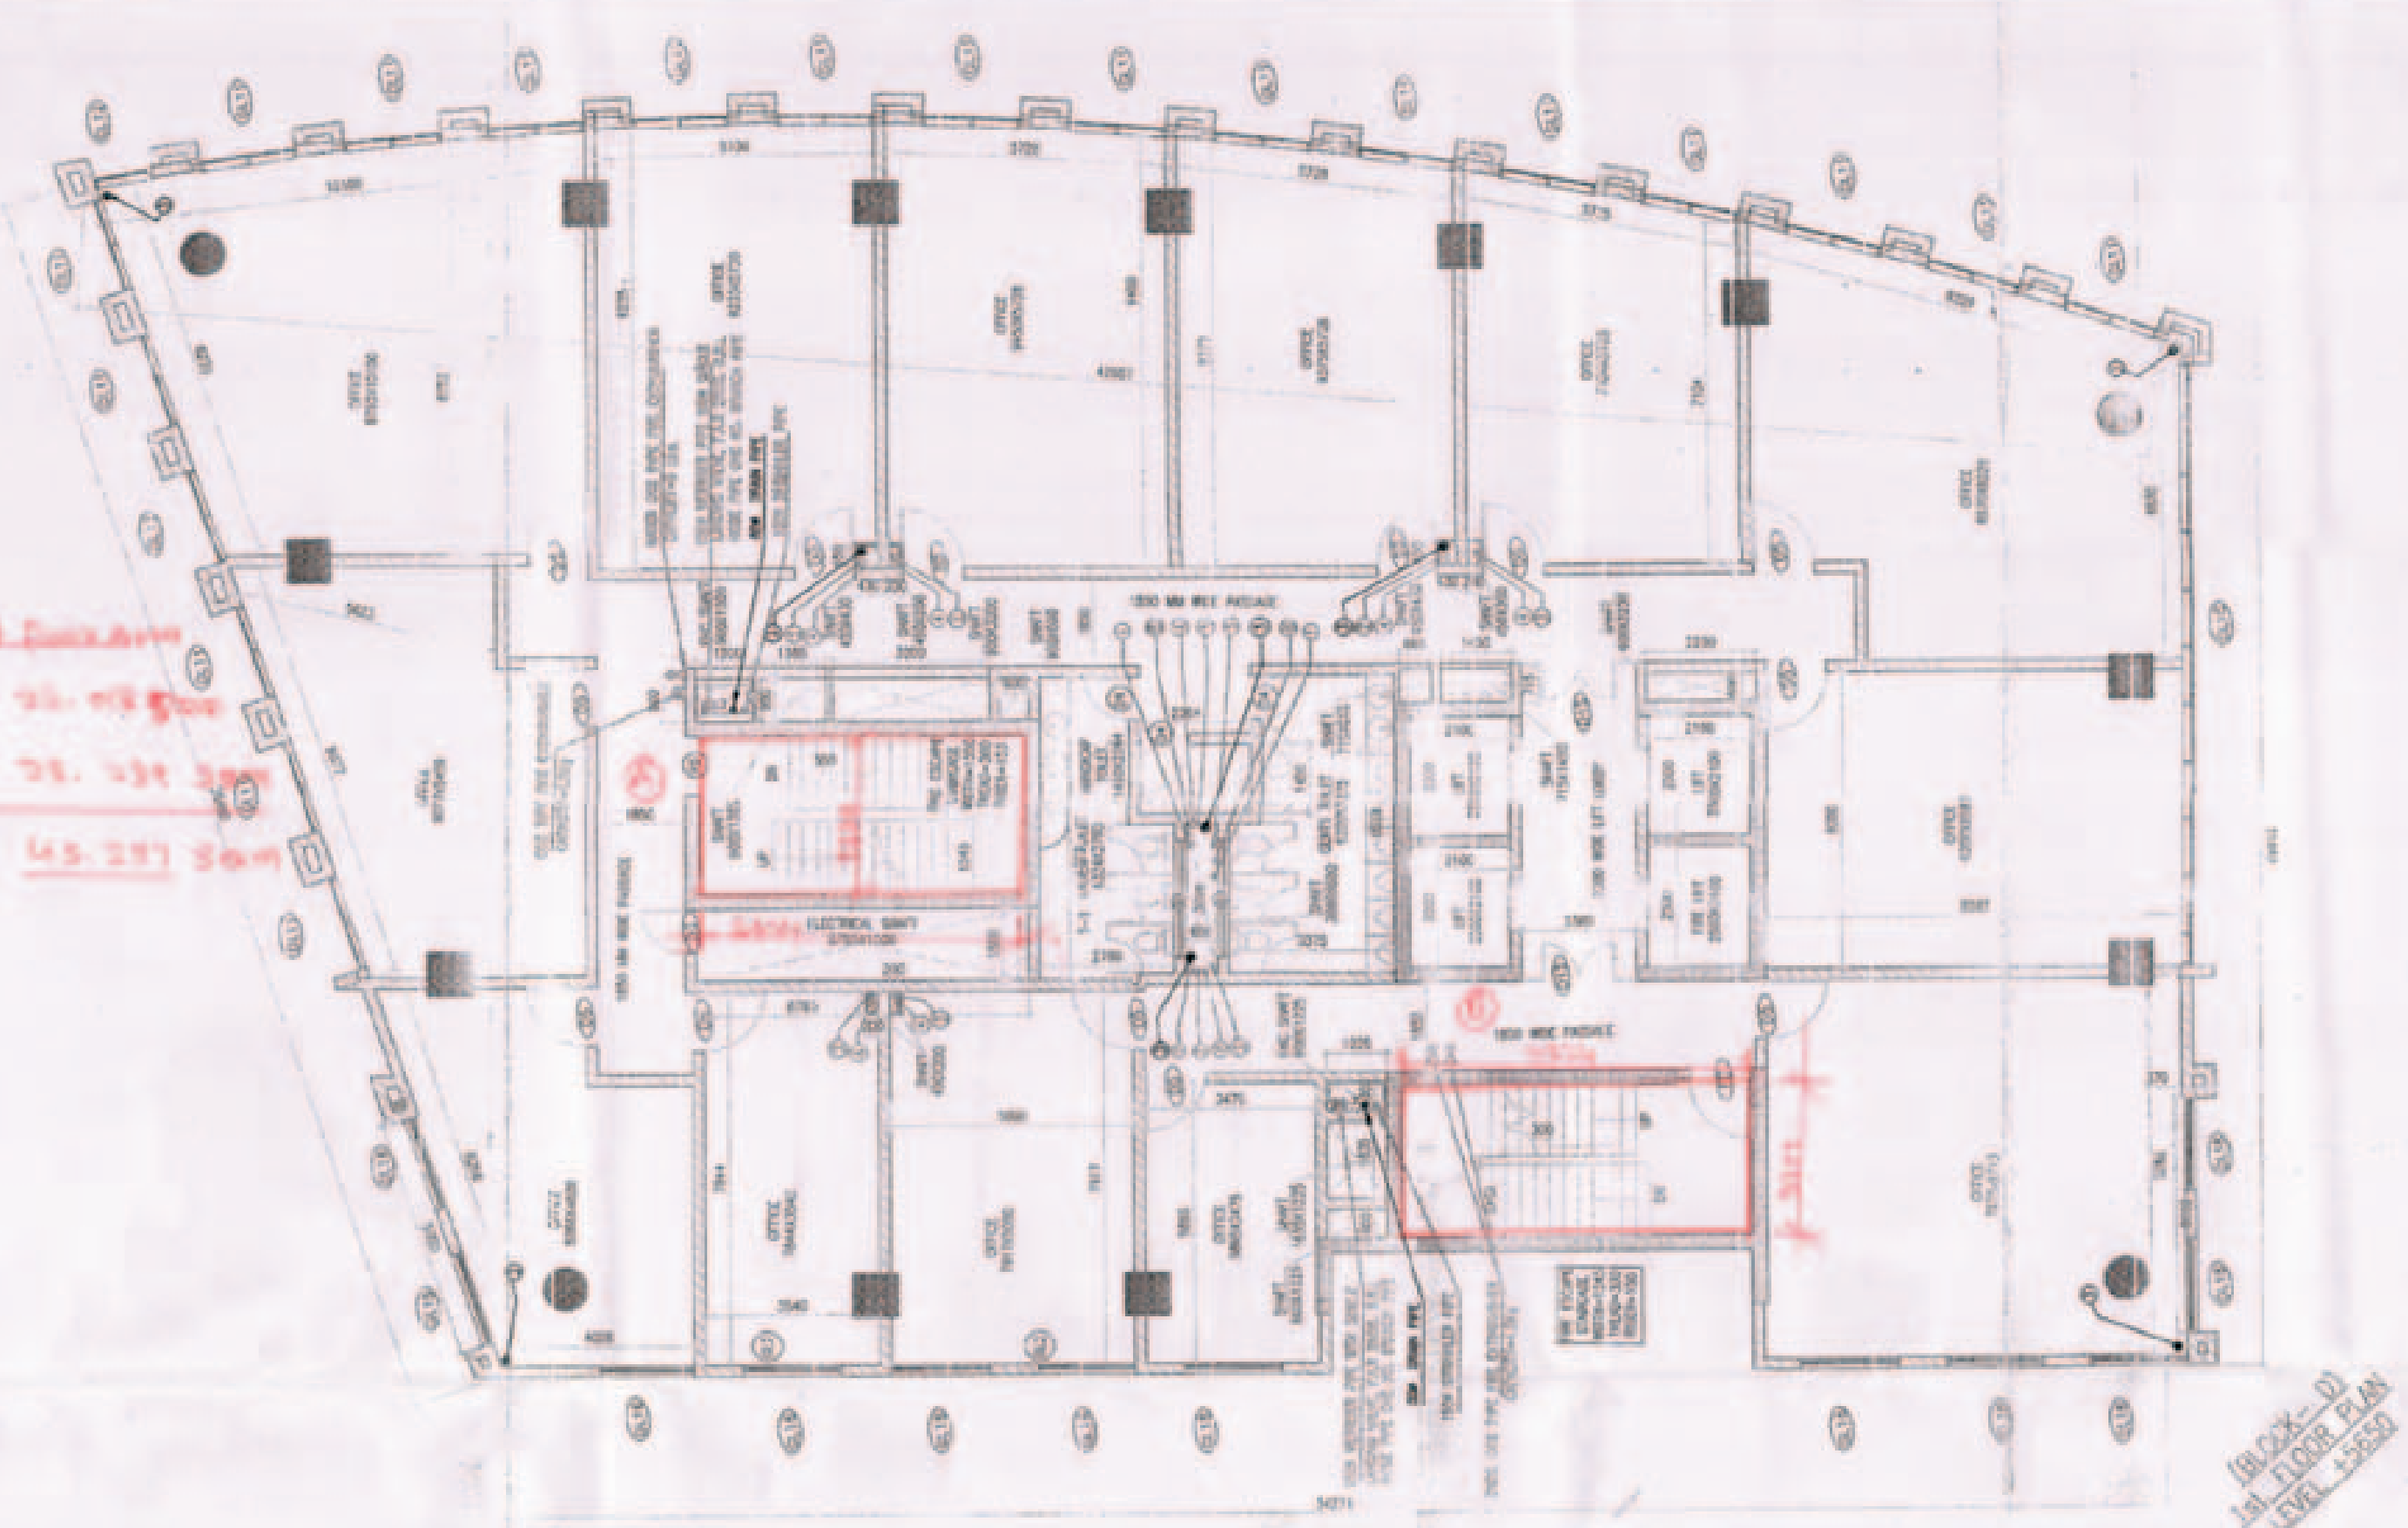

Block-D
